




240 Vac (30 A-40A)

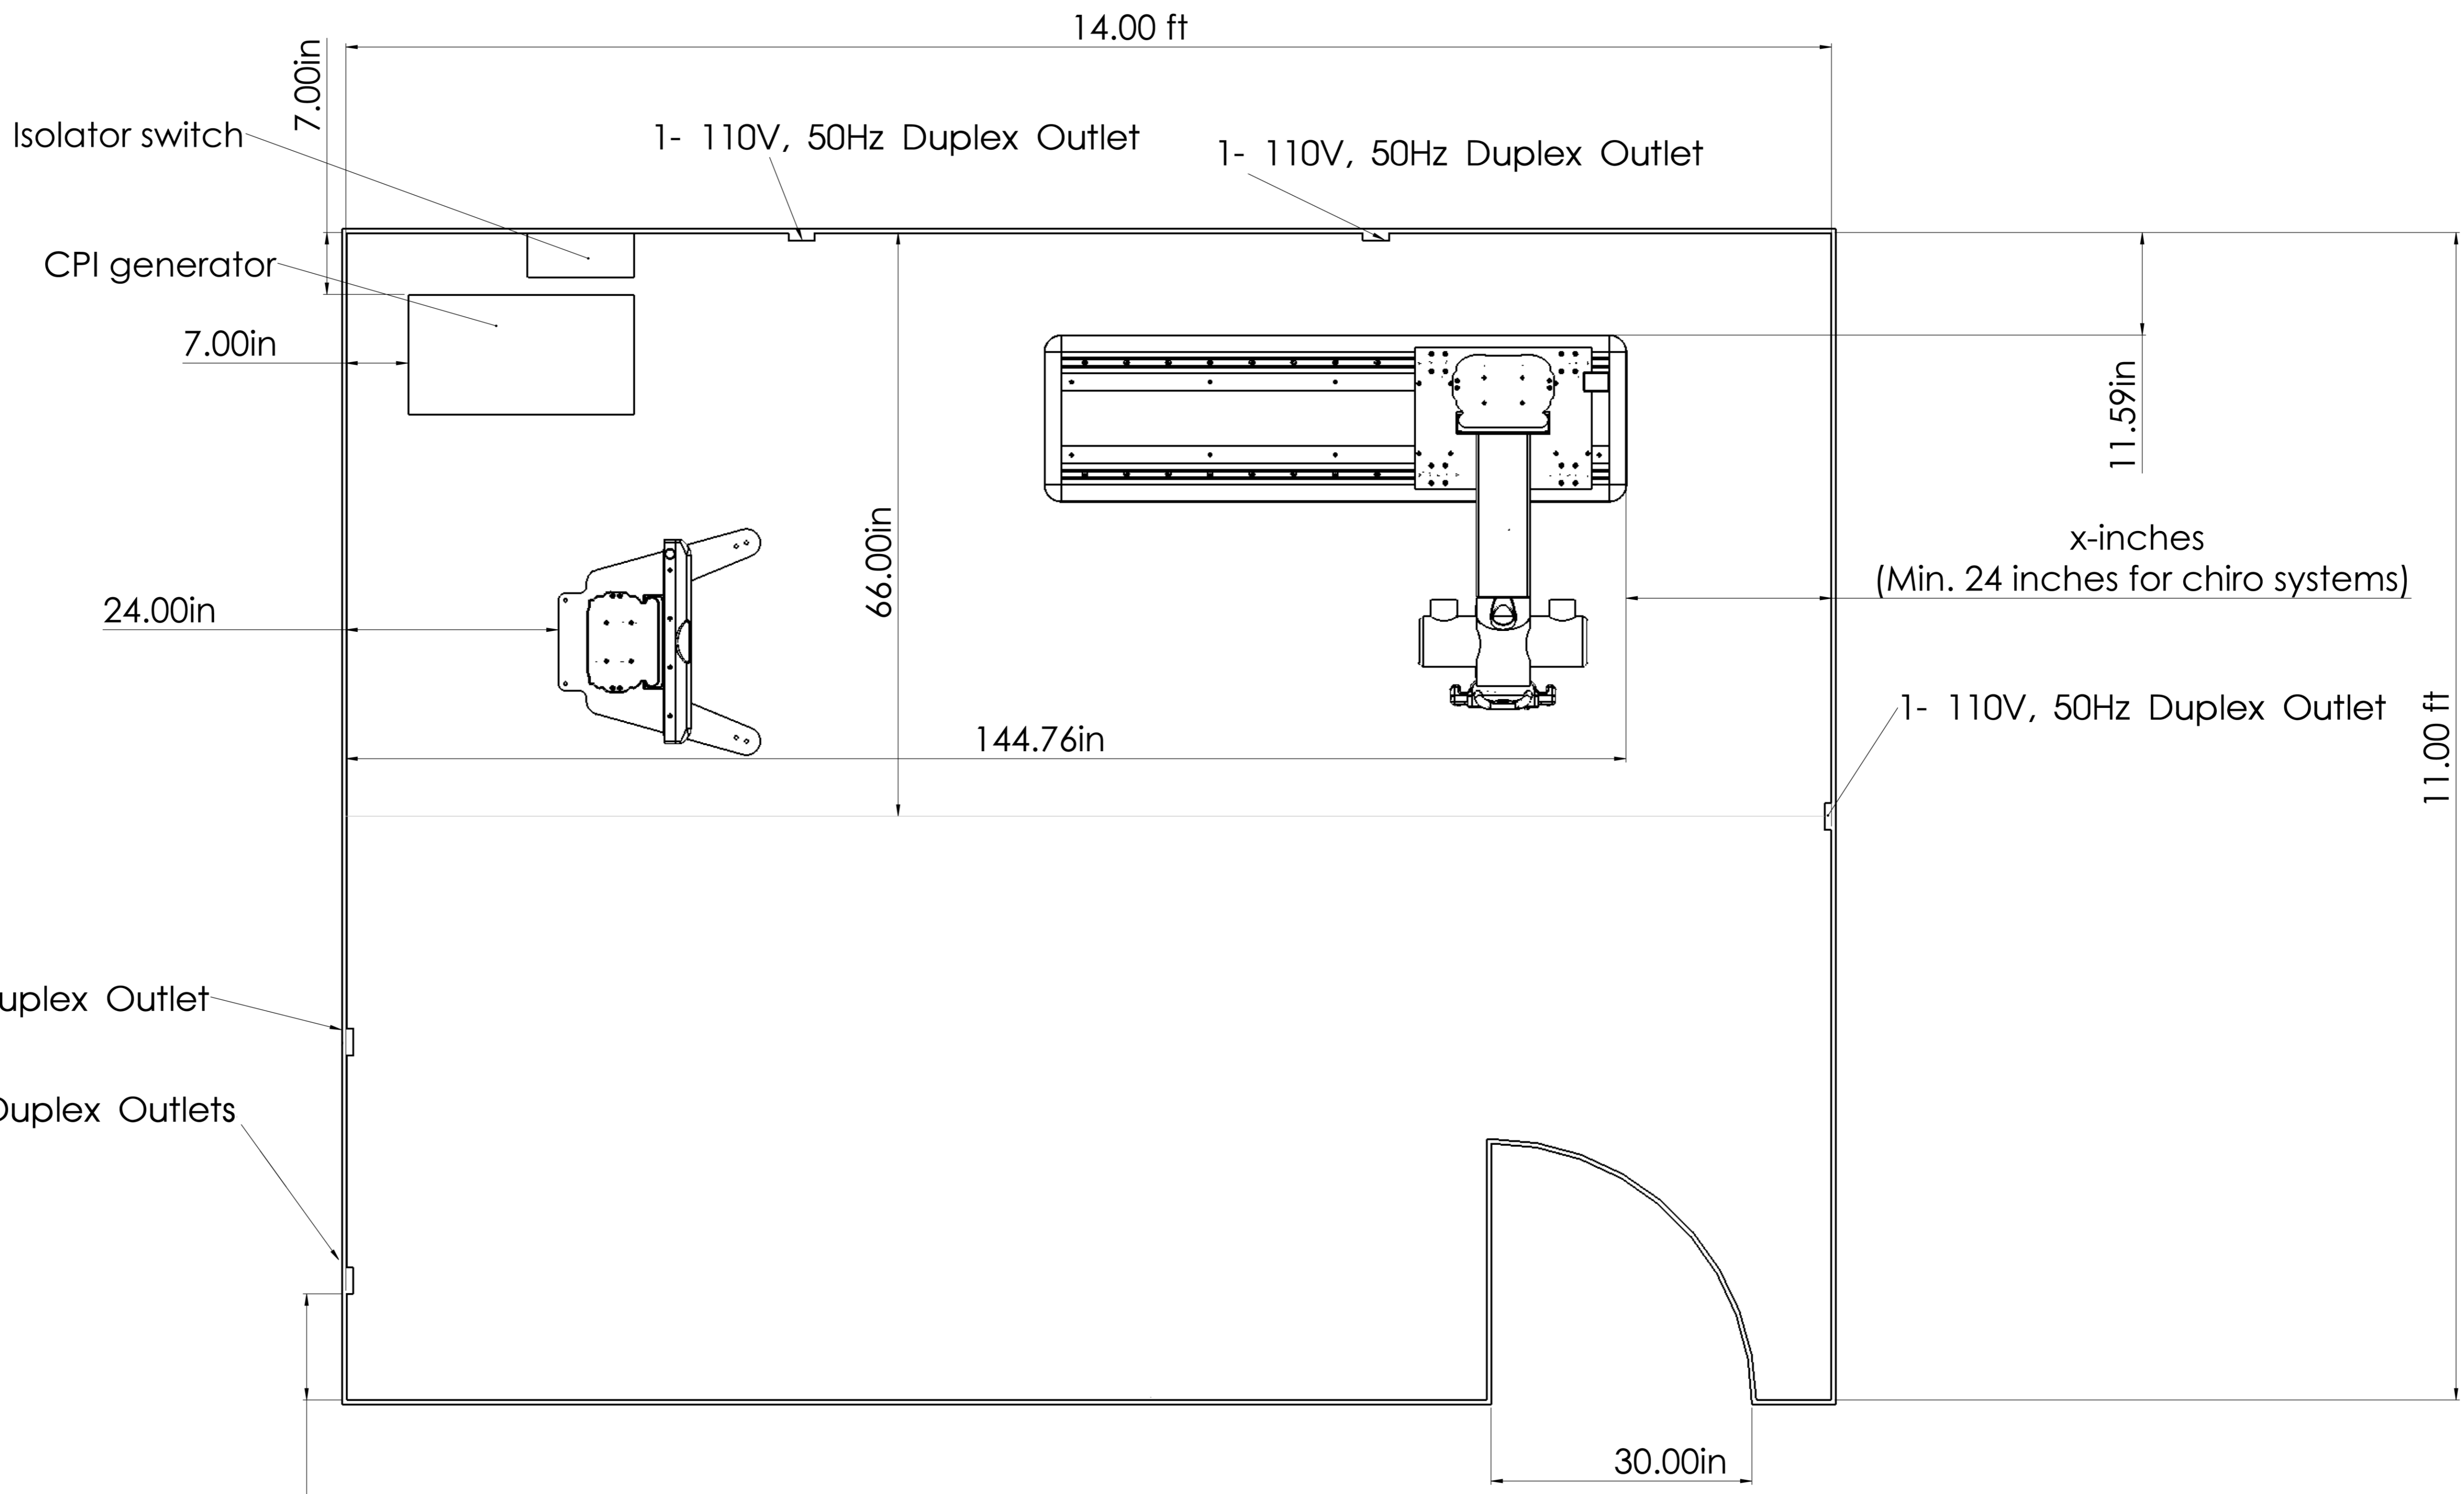

1- 110V, 50HZ Duplex Outlet

2- 110V, 50Hz Duplex Outlets

Minmum room requirement:
14 ft x 11 ft x 8 ft

Power requirements:
 2 110v, 50hz duplex outlets. (please refer to drawing)
 4 additional duplex outlets are recommended
 1 isolator switch based on the generator specs



PROPRIETARY AND CONFIDENTIAL
 THE INFORMATION CONTAINED IN THIS
 DRAWING IS THE SOLE PROPERTY OF
 ©INSERT COMPANY NAME HERE©. ANY
 REPRODUCTION IN PART OR AS A WHOLE
 WITHOUT THE WRITTEN PERMISSION OF
 ©INSERT COMPANY NAME HERE© IS
 PROHIBITED.

TITLE: Chiro Medical system Min. Room size V2

SIZE	DWG. NO.	REV
D		B

SCALE: 1:20 WEIGHT: SHEET 1 OF 1