




240 Vac (100 A-125A)

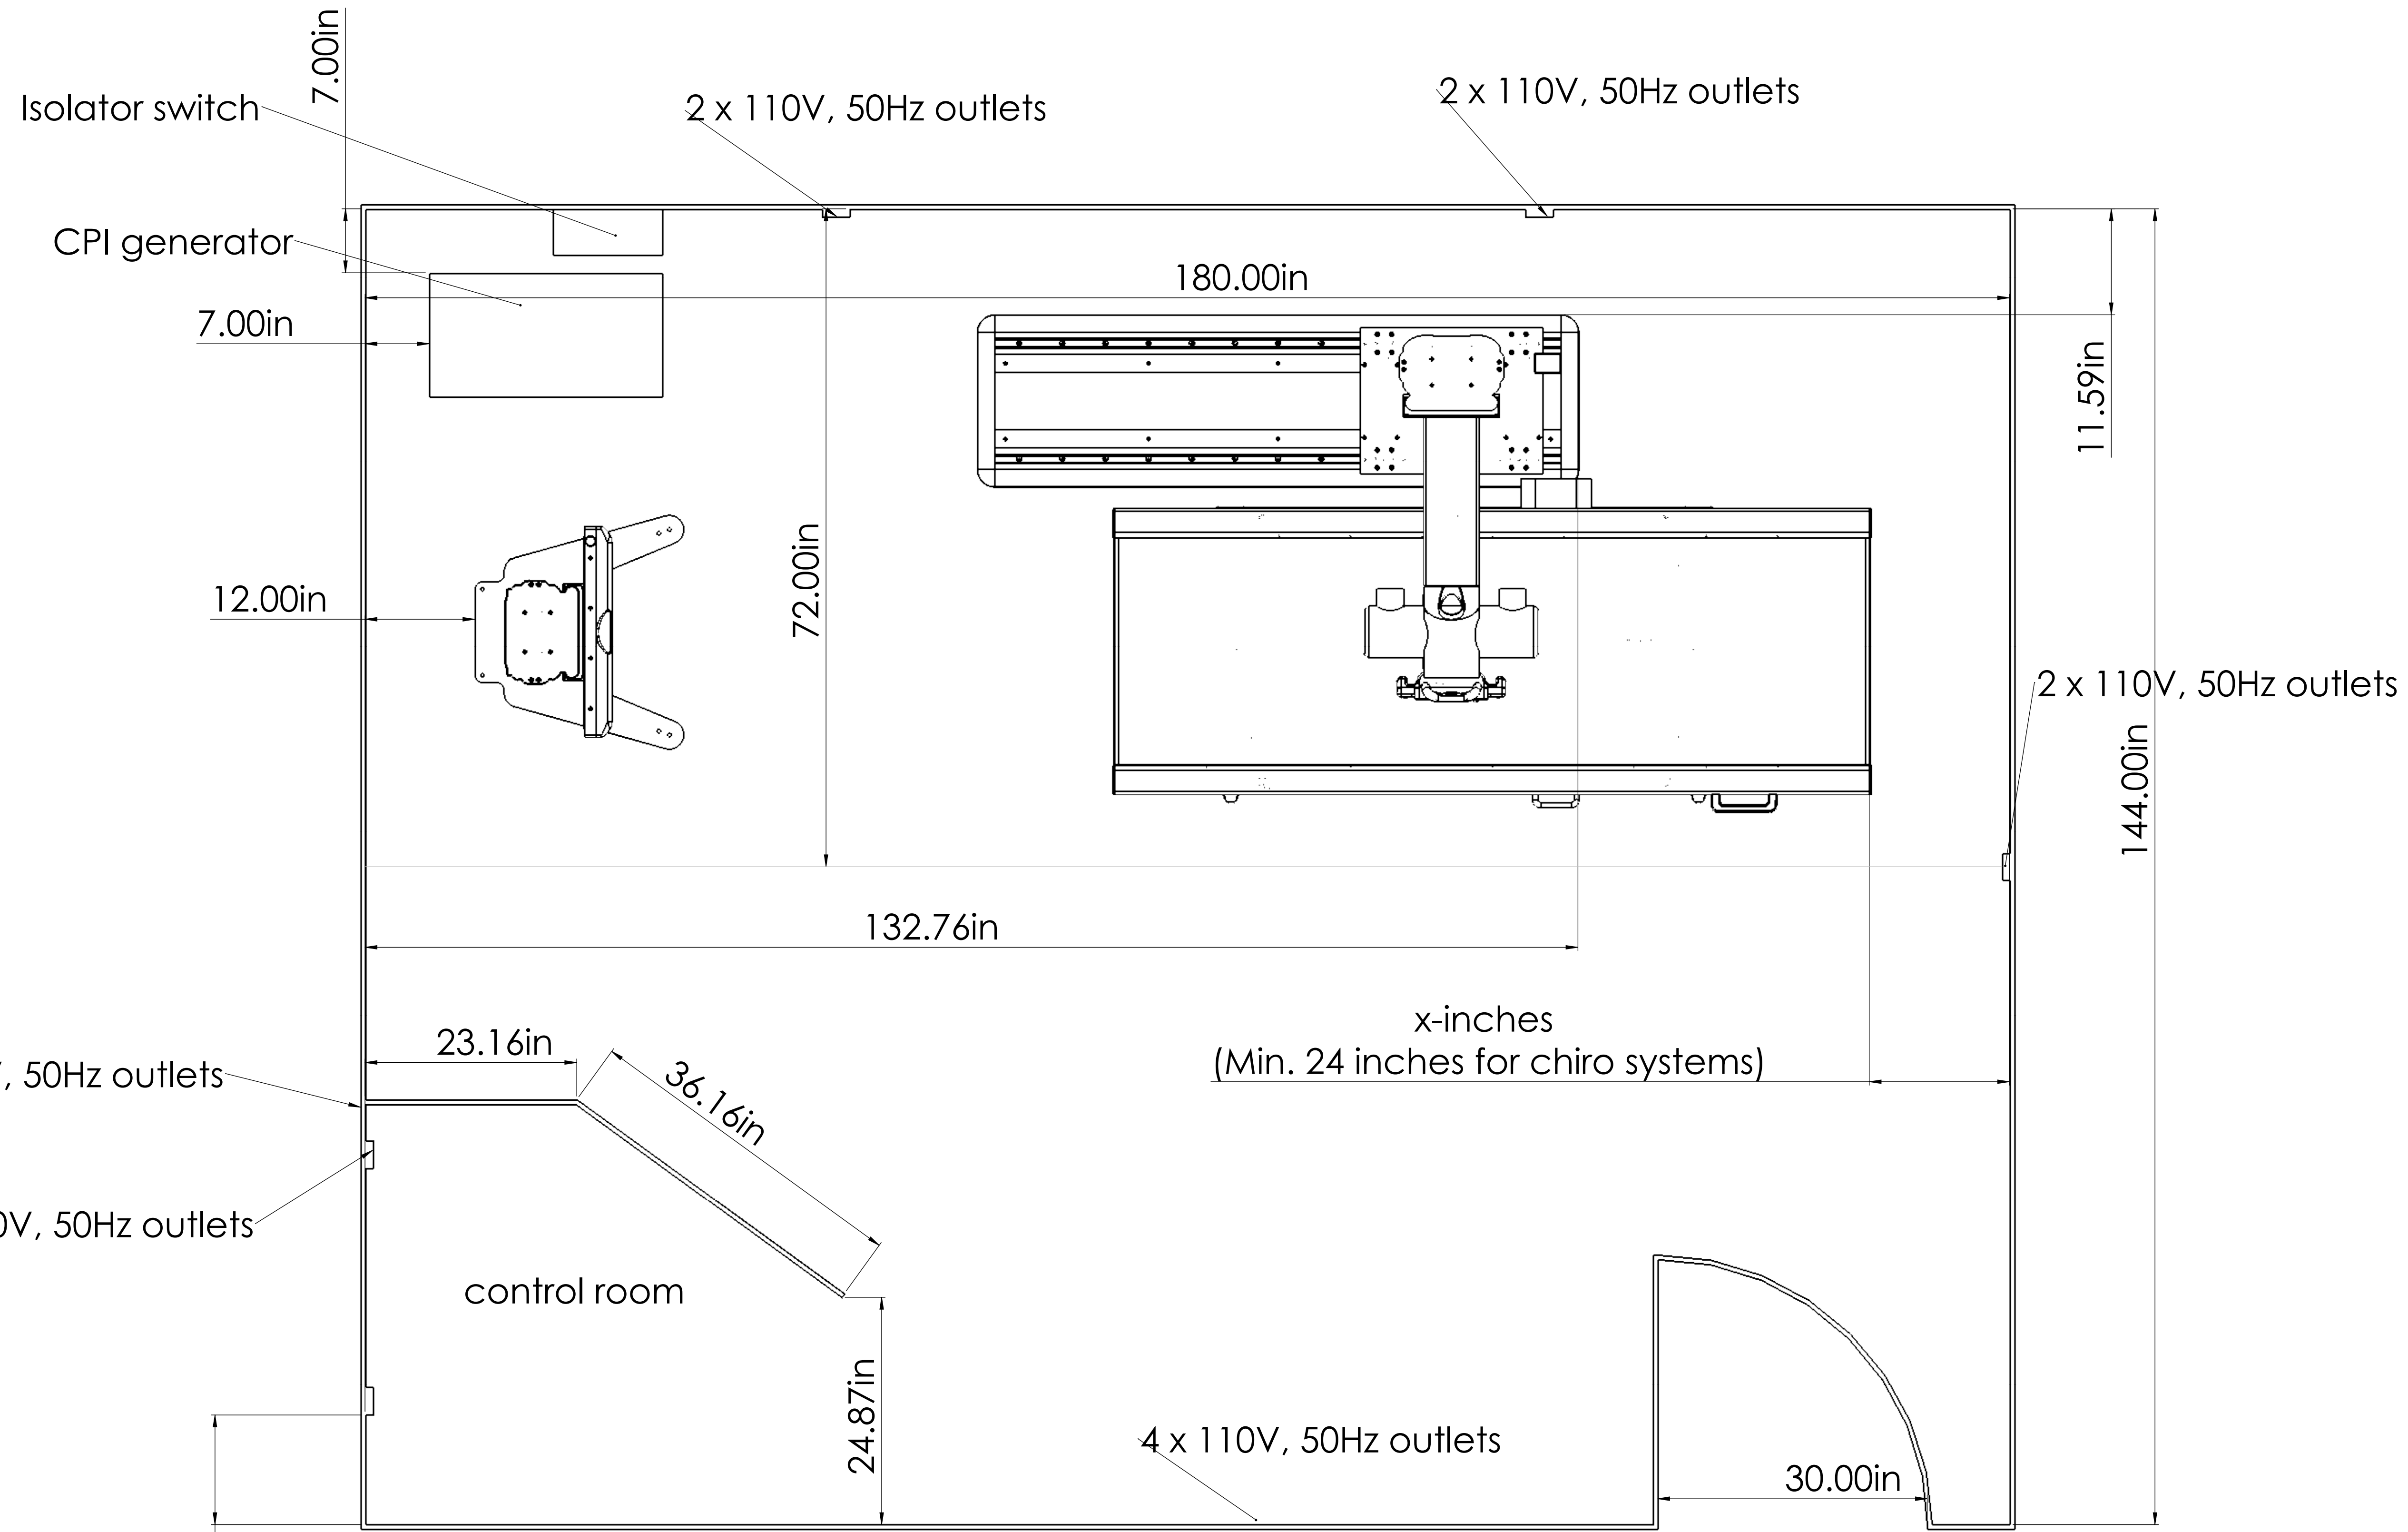

Minmum room requirement:
15 ft x 12 ft x 8 ft

(12.00in)

- Power requiremnts:
- 2x 110 , 50Hz outlets: on back wall (look at the drawing).
1.3 Extra pairs its recommended
 - 1x isolator switch based on the generator specs.



PROPRIETARY AND CONFIDENTIAL
THE INFORMATION CONTAINED IN THIS
DRAWING IS THE SOLE PROPERTY OF
MEDICATECHUSA. ANY REPRODUCTION
WITHOUT THE WRITTEN PERMISSION OF
MEDICATECHUSA IS PROHIBITED.

REVISE DATE: 04/10/2020

DO NOT SCALE DRAWING

TITLE: Medical system Min. Room size V2		
SIZE: D	DWG. NO.	REV: B
SCALE: 1:20 WEIGHT: SHEET 1 OF 1		